




FRONT ELEVATION

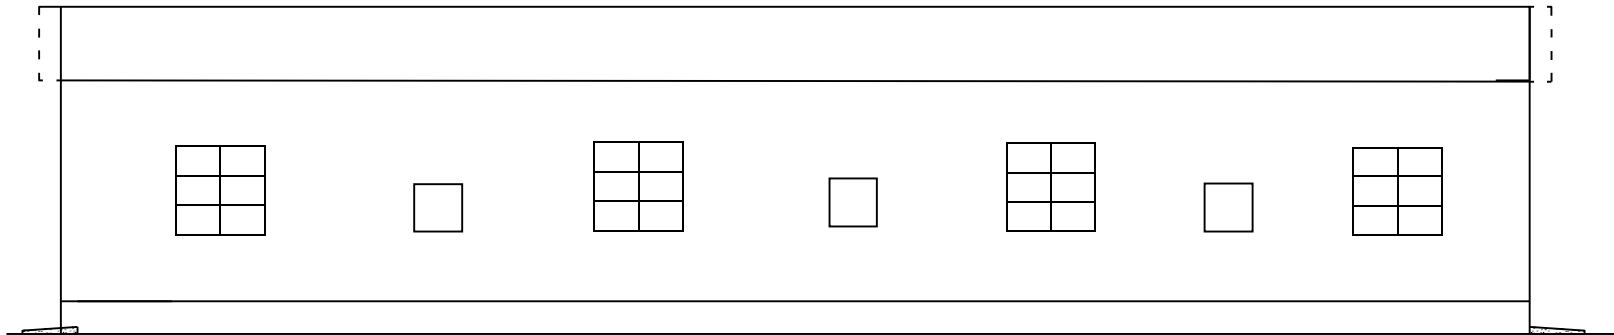

REAR ELEVATION

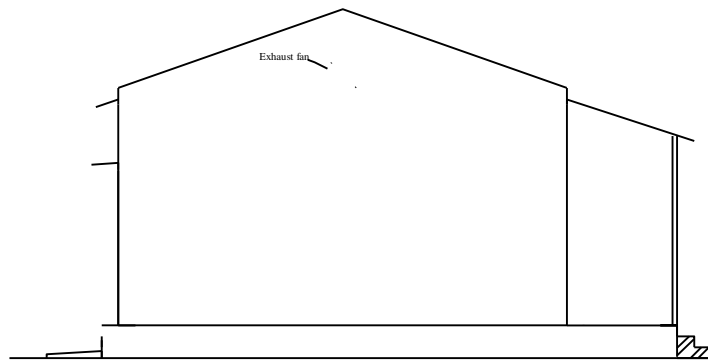

LEFT SIDE VIEW

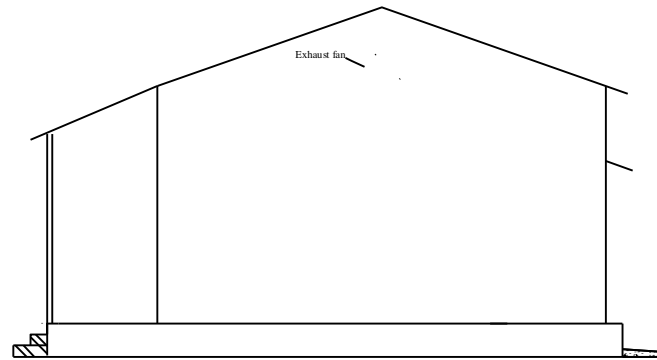

RIGHT SIDE VIEW

DRG NO -	1/2